

Floating Frame


*=Gas

barbas

Barbas Bellfires B.V.
Hallenstraat 17
5531 AB Bladel
The Netherlands
www.barbasbellfires.com




Name: Gas Fire Front 110-60

Modifications reserved

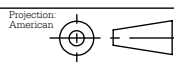

Scale: 1:15
Unit: mm

Version: 0

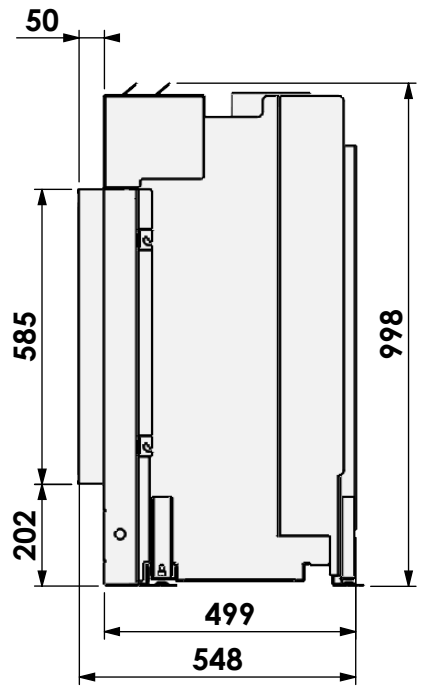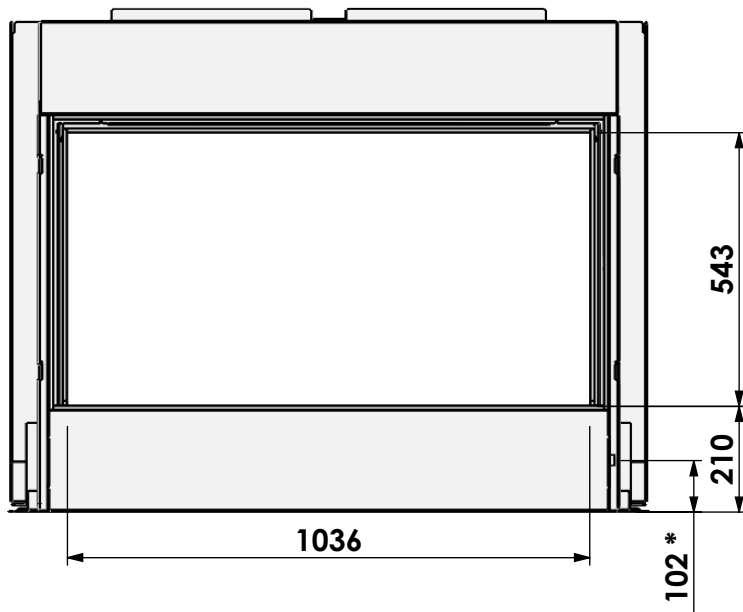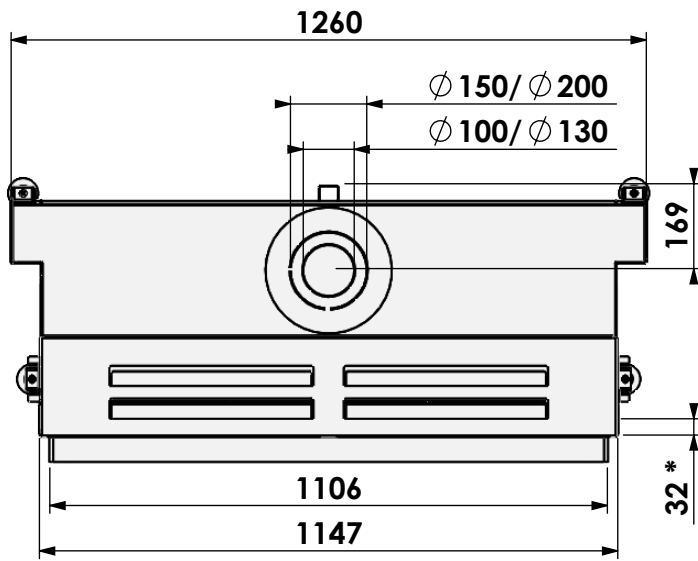

Floating Frame +


*=Gas

barbas

Barbas Bellfires B.V.
Hallenstraat 17
5531 AB Bladel
The Netherlands
www.barbasbellfires.com




Name: Gas Fire Front 110-60

Modifications reserved

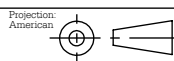

Scale: 1:15
Unit: mm

Version: 0

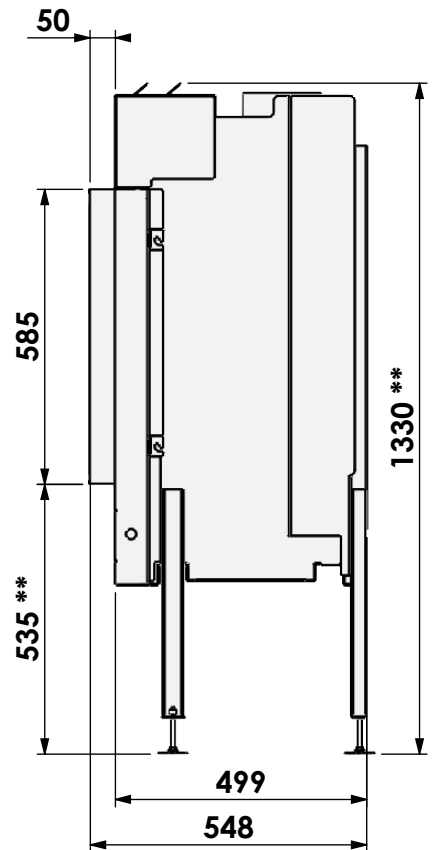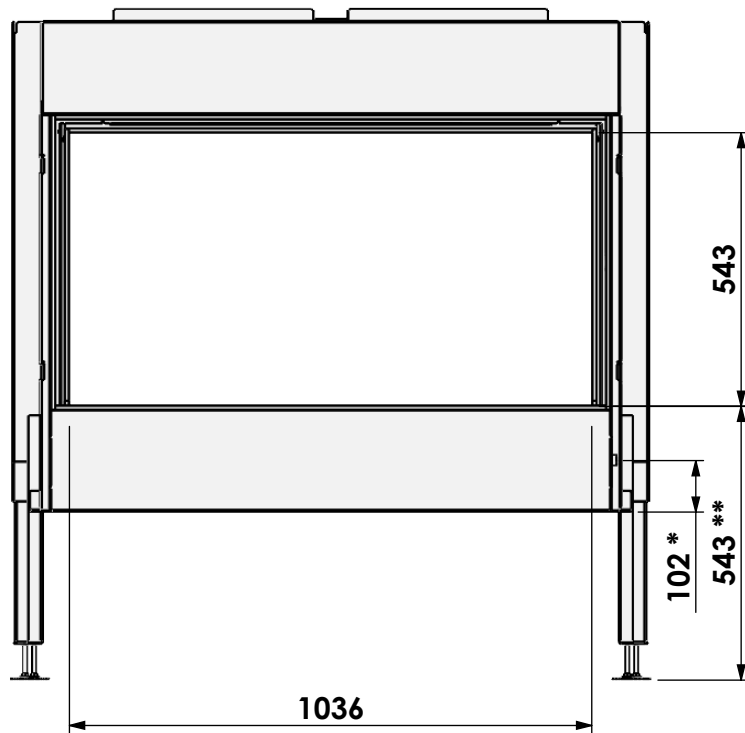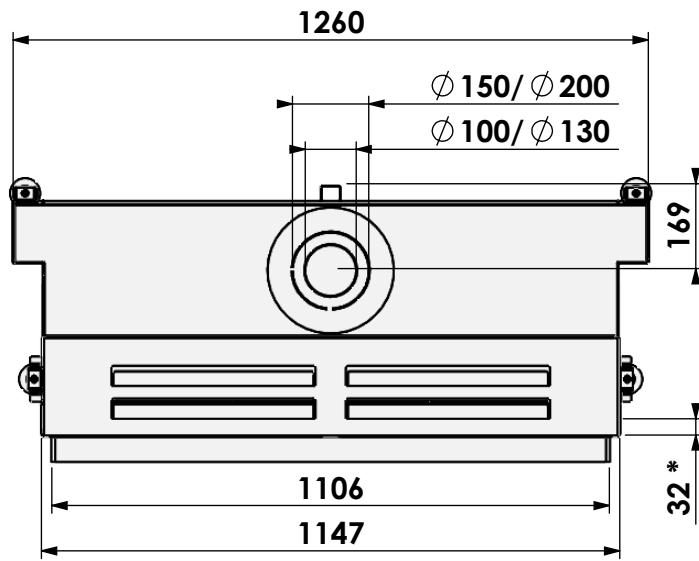

FF + met verlengde potenset
 FF + with adjustable legs
 FF + avec set de pieds réhaussés
 FF + mit hohe Stellfüsse

*=Gas


**=Max

barbas

Barbas Bellfires B.V.
 Hallenstraat 17
 5531 AB Bladel
 The Netherlands
 www.barbasbellfires.com




Name: Gas Fire Front 110-60

Modifications reserved

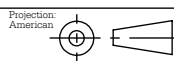

Scale: 1:15
 Unit: mm

Version: 0

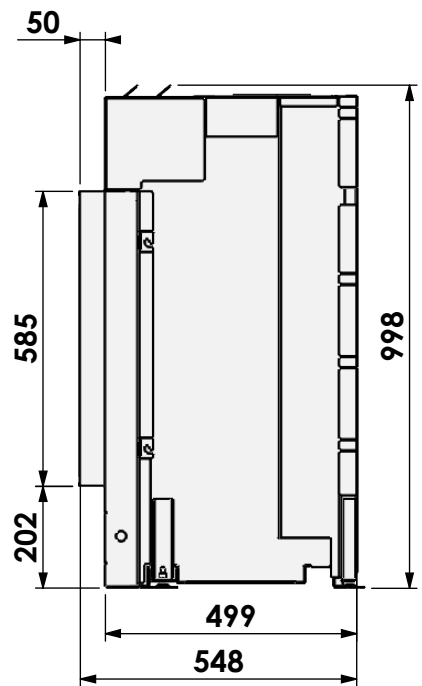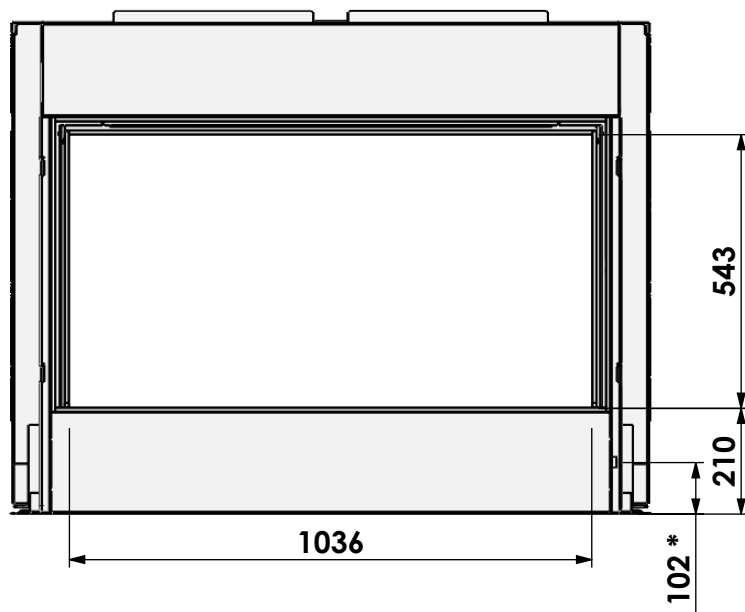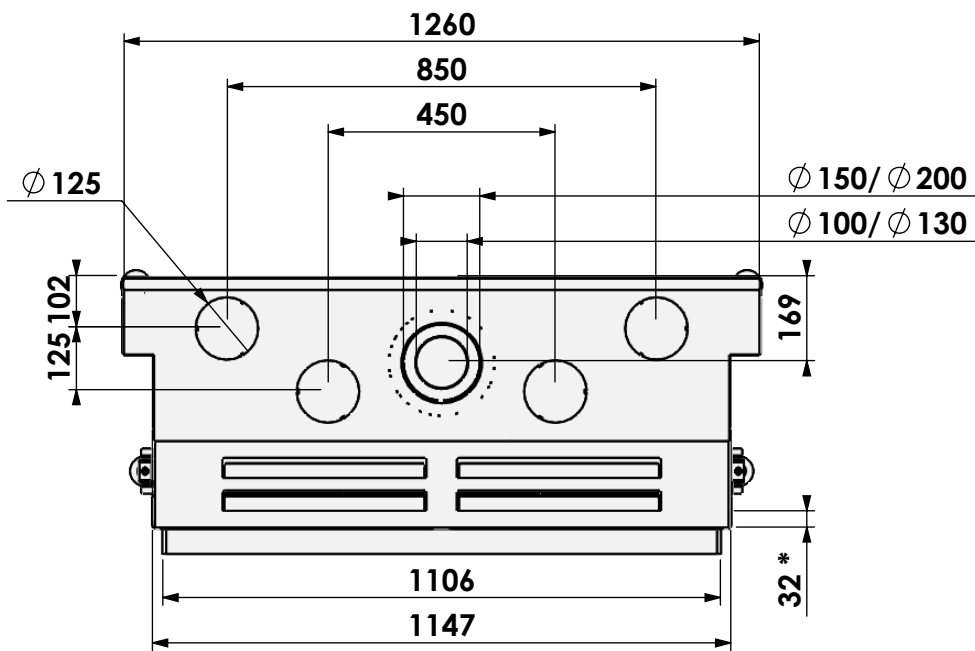

FF+ met convectiekast
 FF+ with convection housing
 FF+ avec caisse convection
 FF+ mit konvektion Kasten


*=Gas

barbas

Barbas Bellfires B.V.
 Hallenstraat 17
 5531 AB Bladel
 The Netherlands
 www.barbasbellfires.com




Name: Gas Fire Front 110-60

Modifications reserved

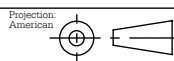

Scale: 1:15
 Unit: mm

Version: 0

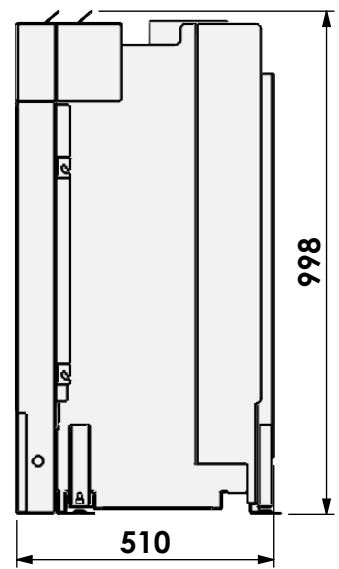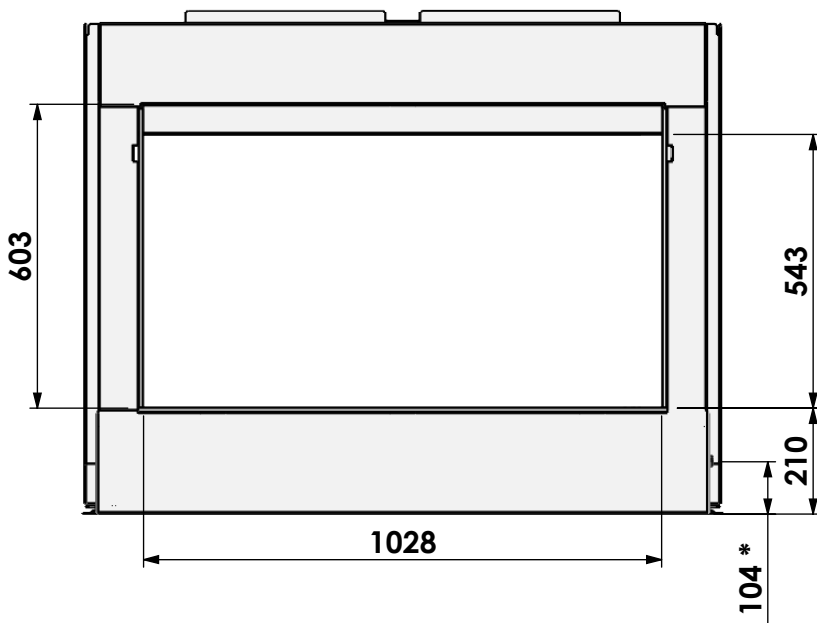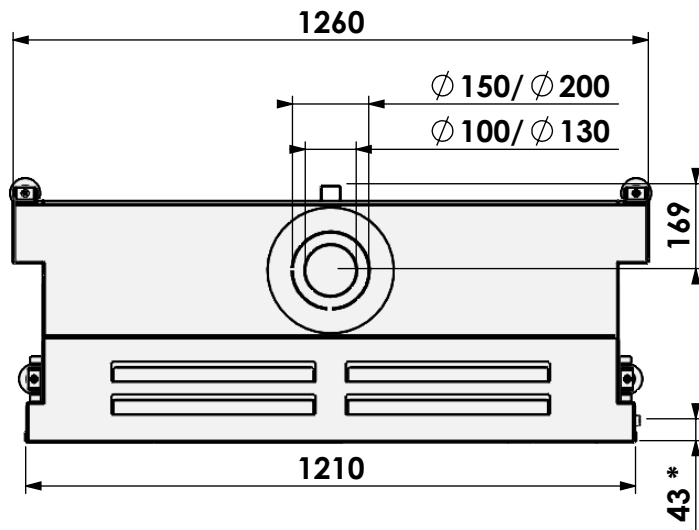

Hidden Door


*=Gas

barbas

Barbas Bellfires B.V.
 Hallenstraat 17
 5531 AB Bladel
 The Netherlands
 www.barbasbellfires.com




Name: Gas Fire Front 110-60

Modifications reserved

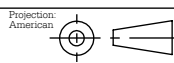

Scale: 1:15
 Unit: mm

Version: 0

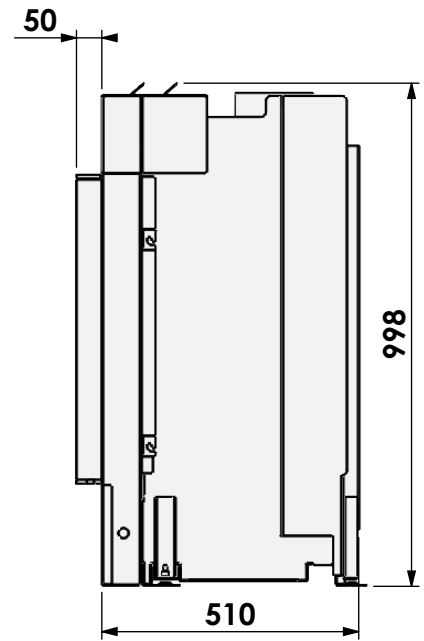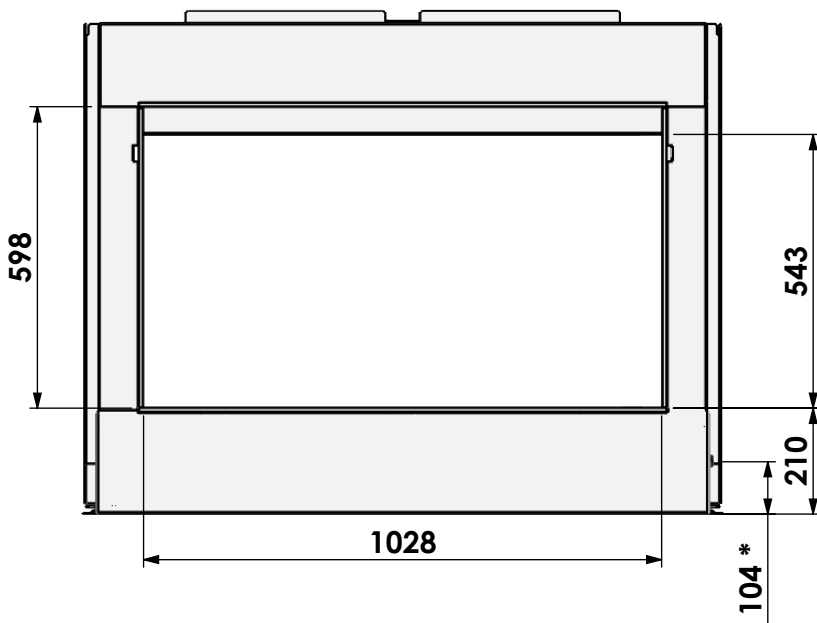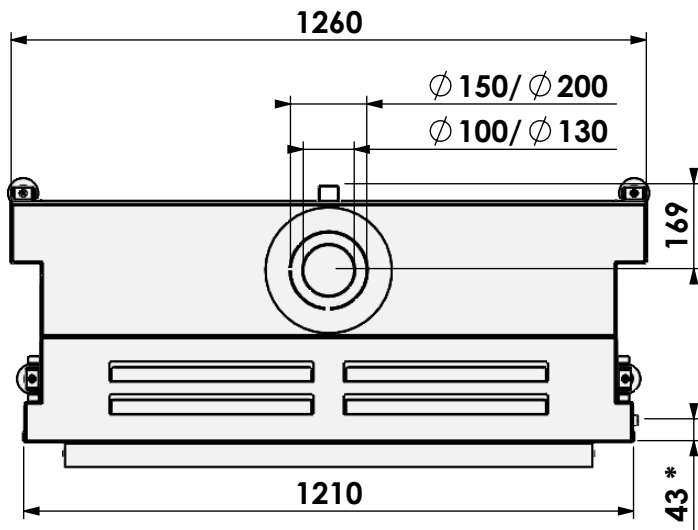

Hidden Door +


*=Gas

barbas

Barbas Bellfires B.V.
Hallenstraat 17
5531 AB Bladel
The Netherlands
www.barbasbellfires.com




Name: Gas Fire Front 110-60

Modifications reserved

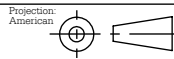

Scale: 1:15
Unit: mm

Version: 0

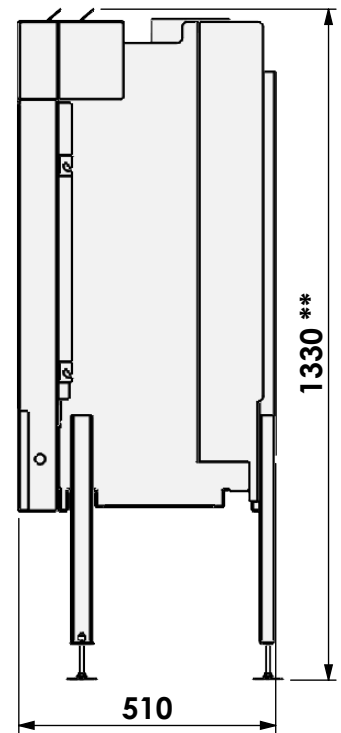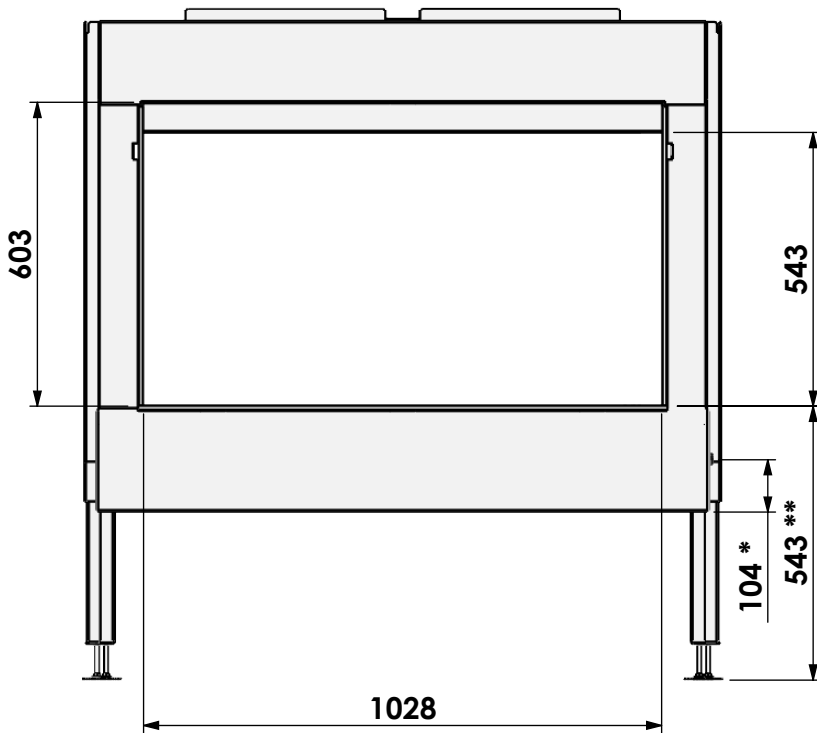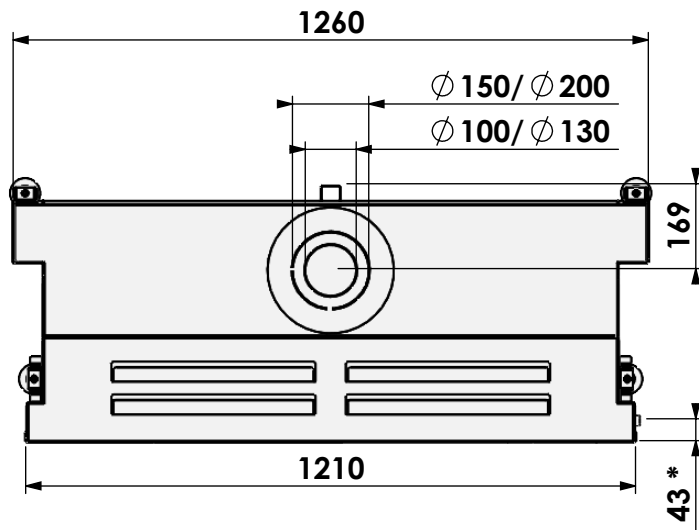

HD met verlengde potenset
 HD with adjustable legs
 HD avec set de pieds réhaussés
 HD mit hohe Stellfüsse

*=Gas


**=Max

barbas

Barbas Bellfires B.V.
 Hallenstraat 17
 5531 AB Bladel
 The Netherlands
 www.barbasbellfires.com




Name: Gas Fire Front 110-60

Modifications reserved

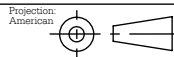

Scale: 1:15
 Unit: mm

Version: 0

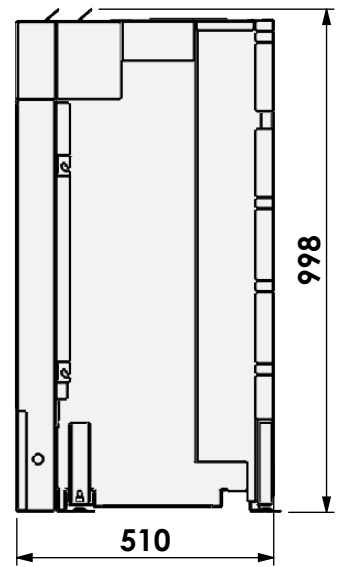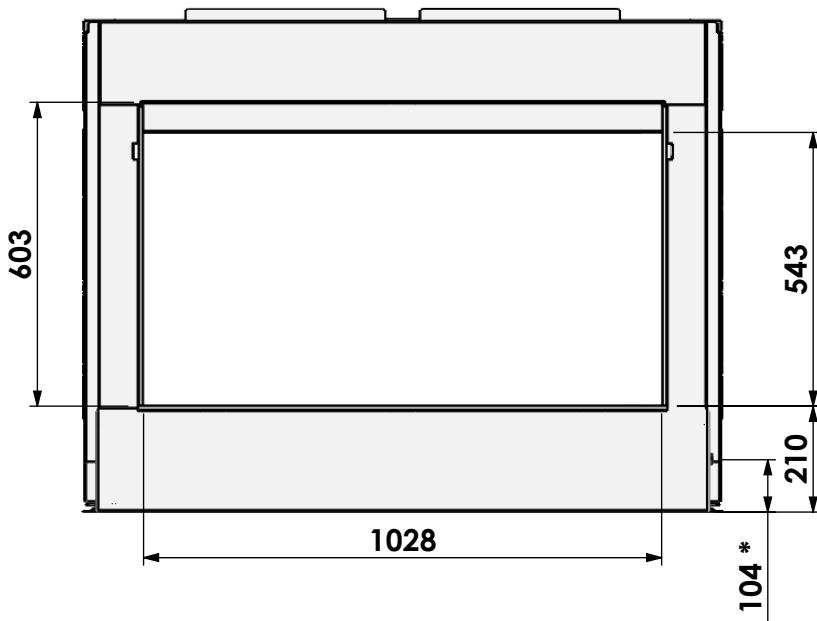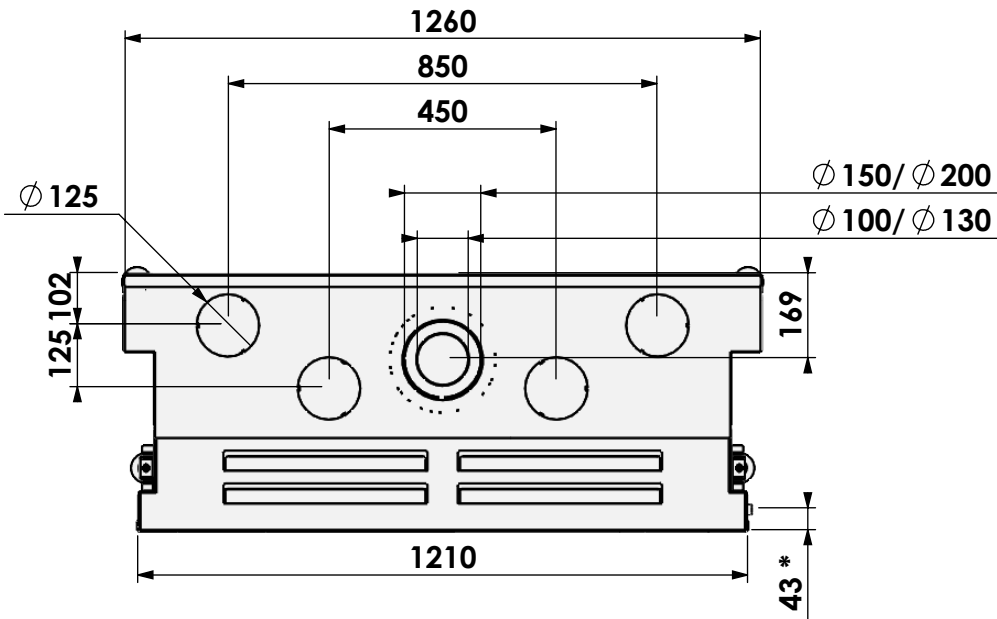

HD met convectiekast
 HD with convection housing
 HD avec caisse convection
 HD mit konvektion Kasten


*=Gas

barbas

Barbas Bellfires B.V.
 Hallenstraat 17
 5531 AB Bladel
 The Netherlands
 www.barbasbellfires.com


Name: Gas Fire Front 110-60

Modifications reserved

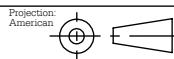

Scale: 1:15
 Unit: mm

Version: 0

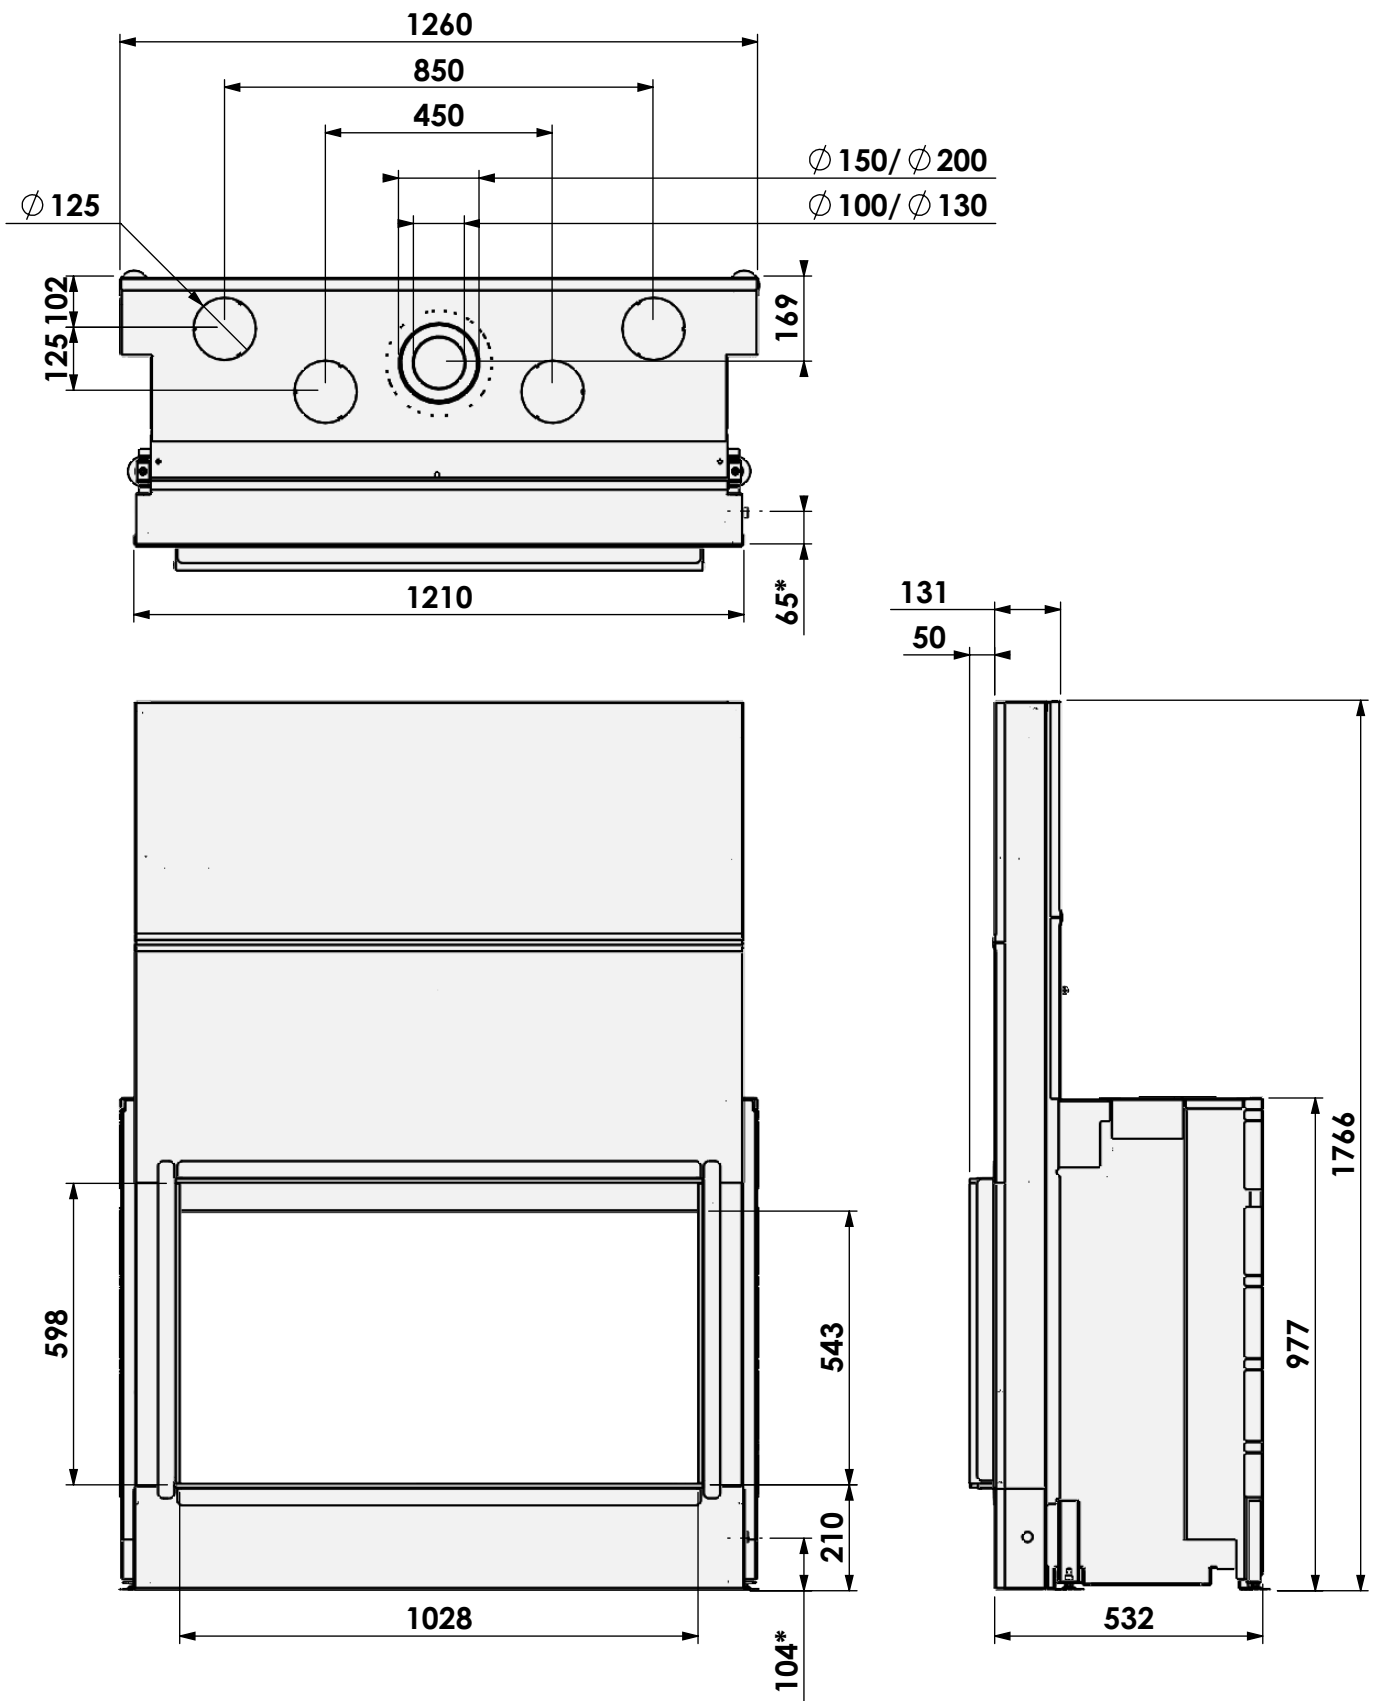

HD + vuurscherm en convectiekast
 HD + with firescreen and convection housing
 HD + avec écran de cheminée et caisse convection
 HD + mit Kaminschirm und konvektion Kasten


* = Gas

barbas

Barbas Bellfires B.V.
 Hallenstraat 17
 5531 AB Bladel
 The Netherlands
 www.barbasbellfires.com




Name: Gas Fire Front 110-60

Modifications reserved

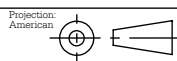

Scale: 1:20
 Unit: mm

Version: 0

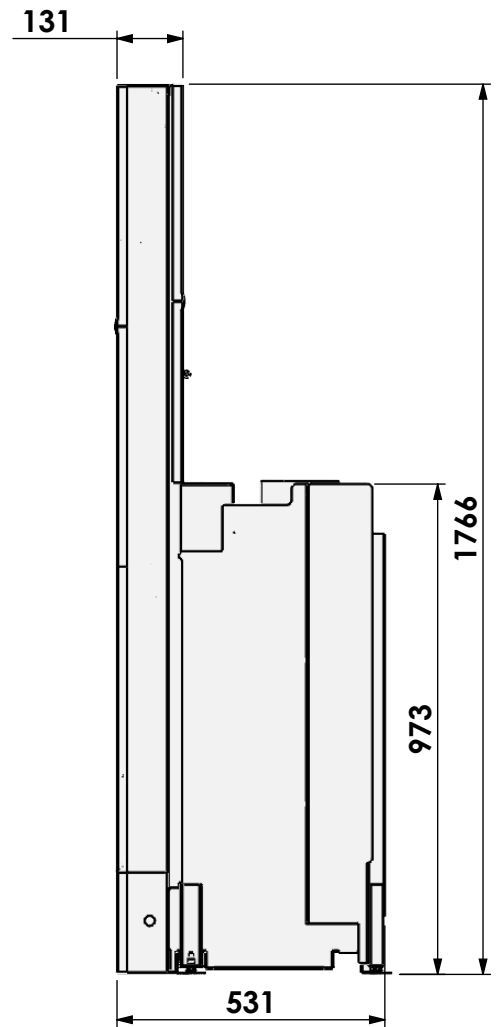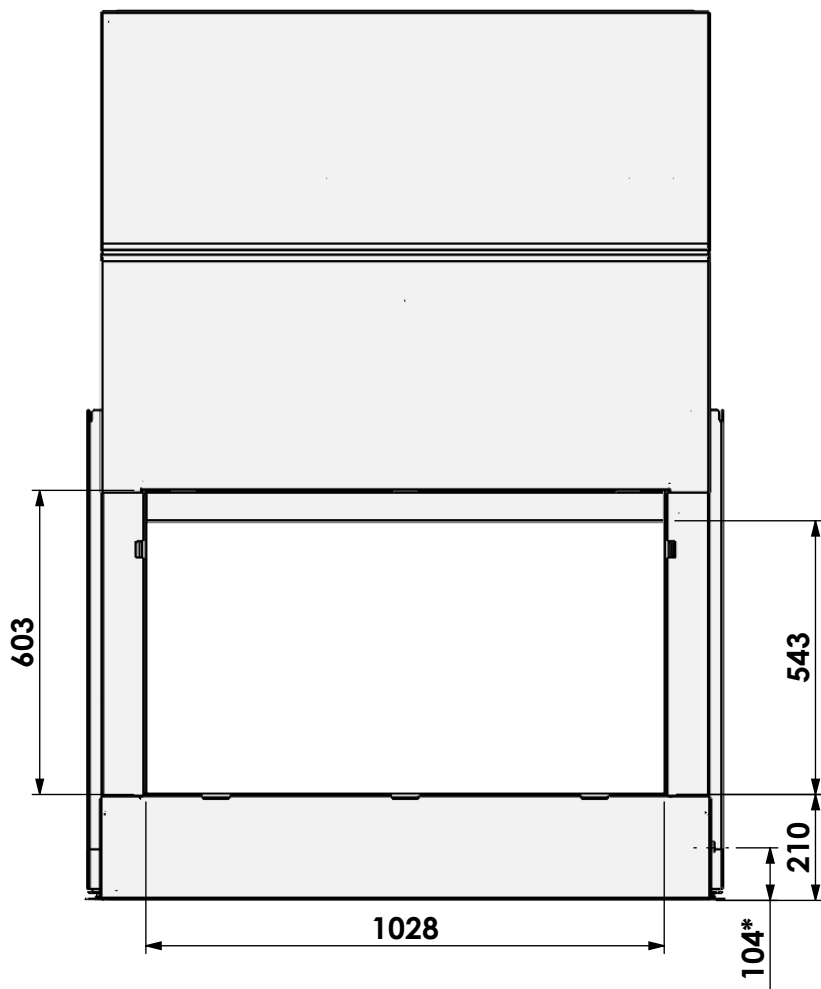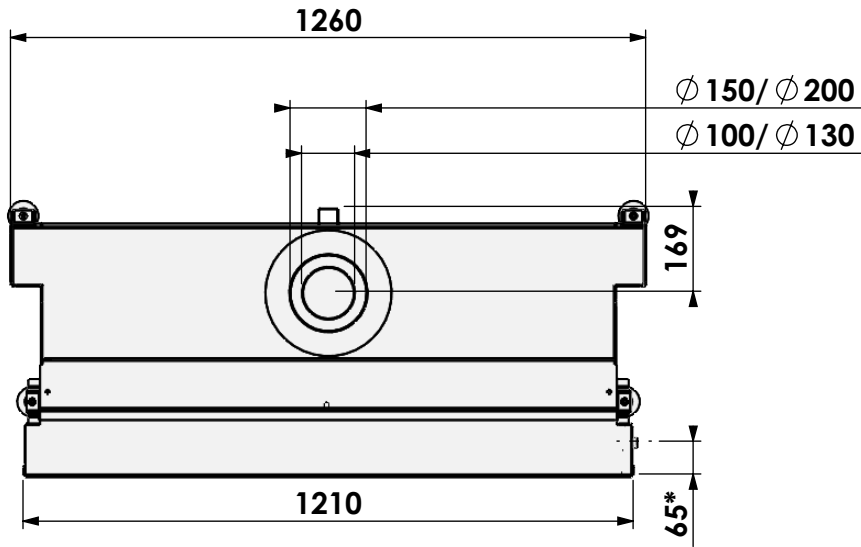

HD met vuurscherm
 HD with firescreen
 HD avec écran de cheminée
 HD mit Kaminschirm


* = Gas

barbas

Barbas Bellfires B.V.
 Hallenstraat 17
 5531 AB Bladel
 The Netherlands
 www.barbasbellfires.com

Name: Gas Fire Front 110-60

Modifications reserved

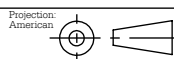

Scale: 1:20
 Unit: mm

Version: 0